

BASIC DRAFTING

FINAL PROJECT


MARY BURT 2022

APARTMENT GAME ROOM




DRAWING SET - FINAL - A1

IMAGES DISPLAYED WERE STANDALONE HAND DRAWN SET/PAGES - THIS PDF ONLY ACTS AS MEANS TO DISPLAY WORK IN A VIRTUAL MODE
PAGES WERE SCANNED & ARE SUBJECT TO MINOR ORIENTATION & SCALE CHANGES

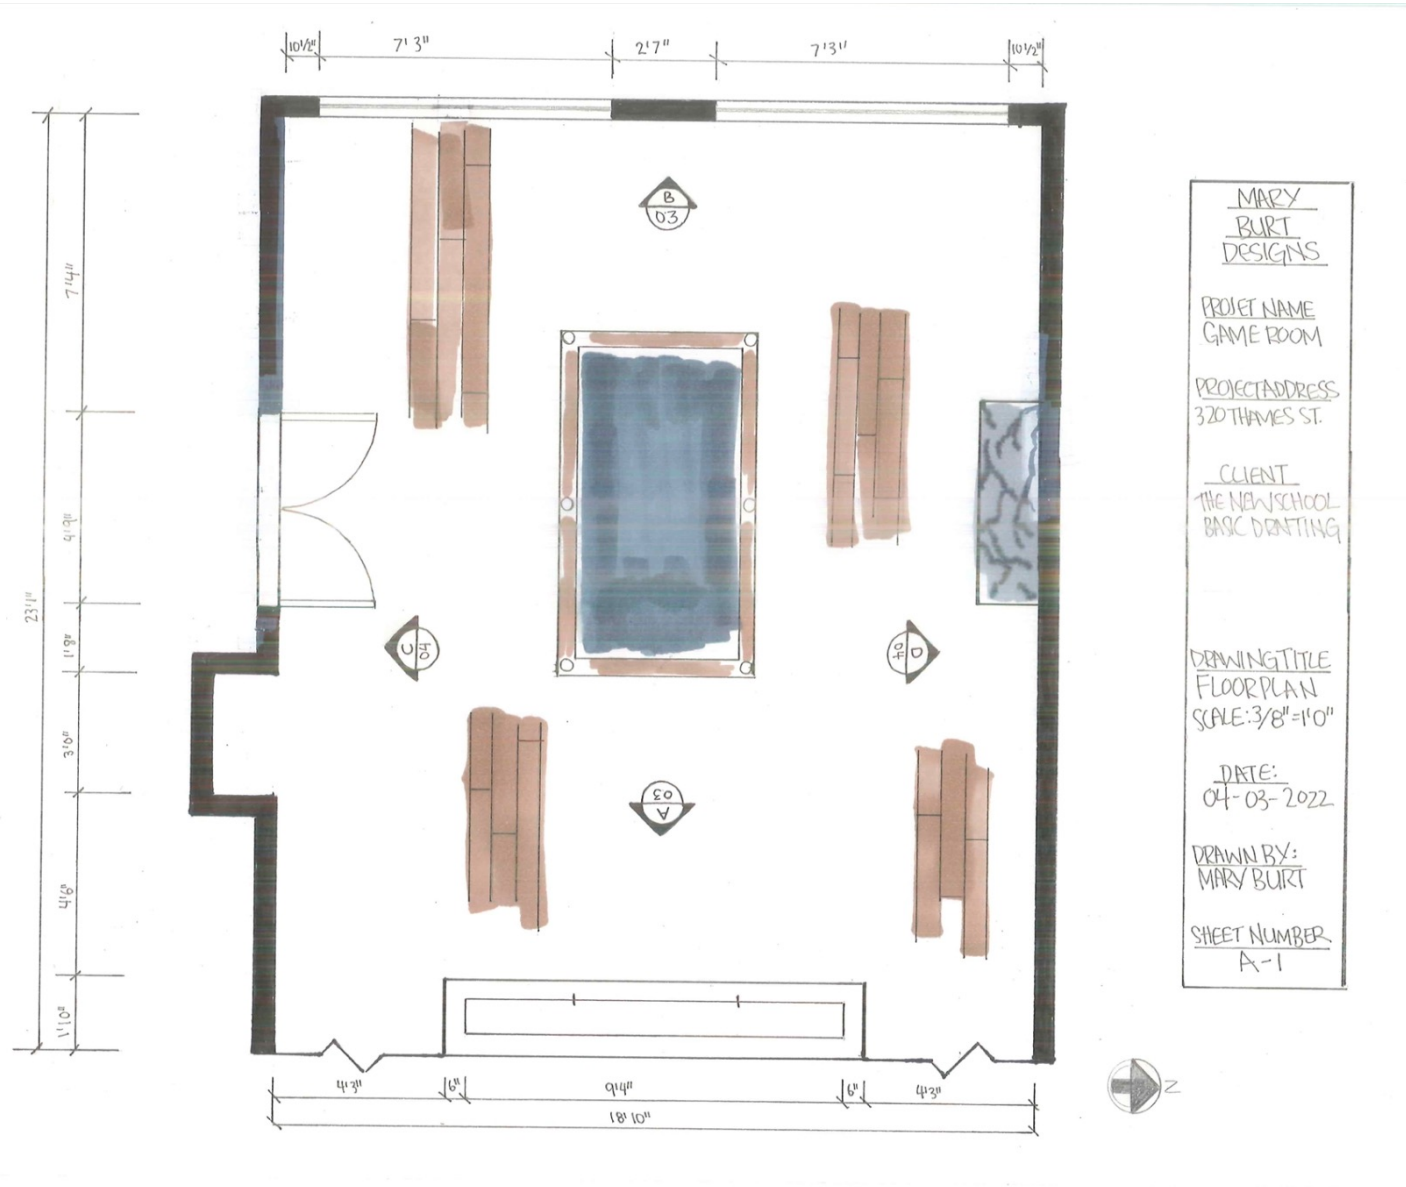


DRAWING SET - FINAL - A2

IMAGES DISPLAYED WERE STANDALONE HAND DRAWN SET/PAGES - THIS PDF ONLY ACTS AS MEANS TO DISPLAY WORK IN A VIRTUAL MODE
PAGES WERE SCANNED & ARE SUBJECT TO MINOR ORIENTATION & SCALE CHANGES

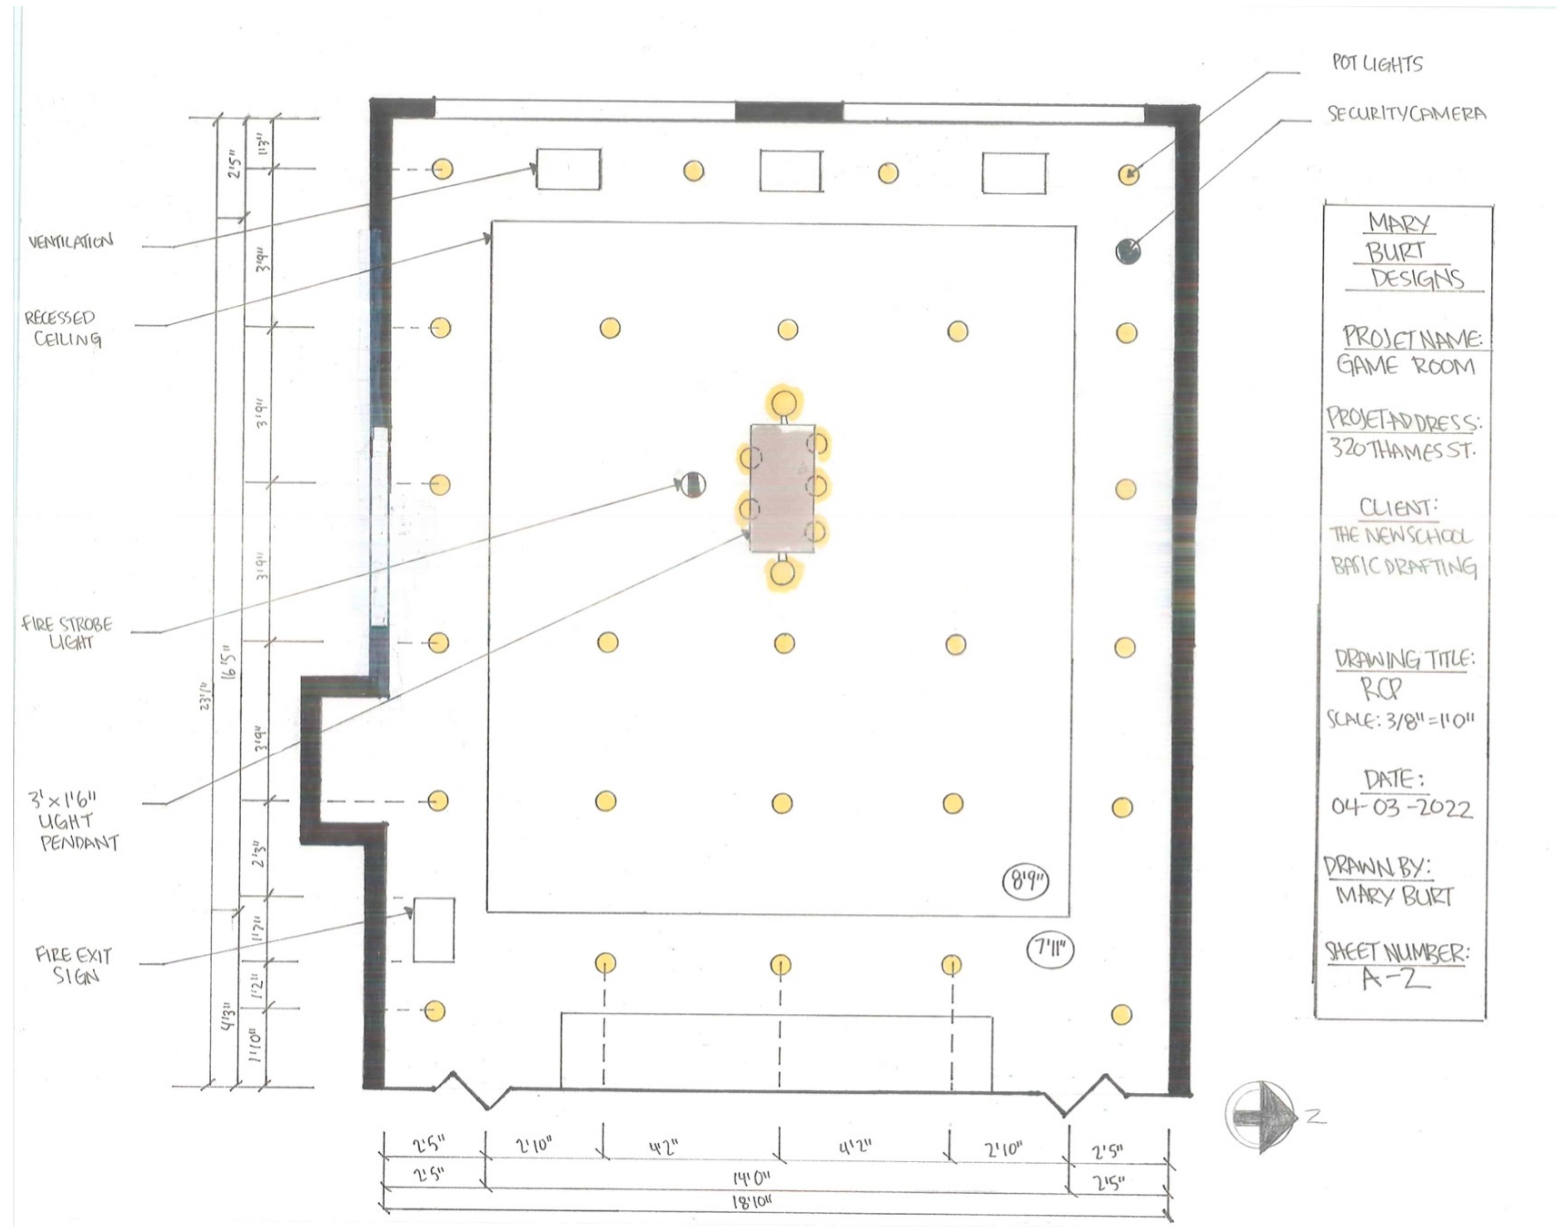

DRAWING SET - FINAL - A3

IMAGES DISPLAYED WERE STANDALONE HAND DRAWN SET/PAGES - THIS PDF ONLY ACTS AS MEANS TO DISPLAY WORK IN A VIRTUAL MODE
PAGES WERE SCANNED & ARE SUBJECT TO MINOR ORIENTATION & SCALE CHANGES

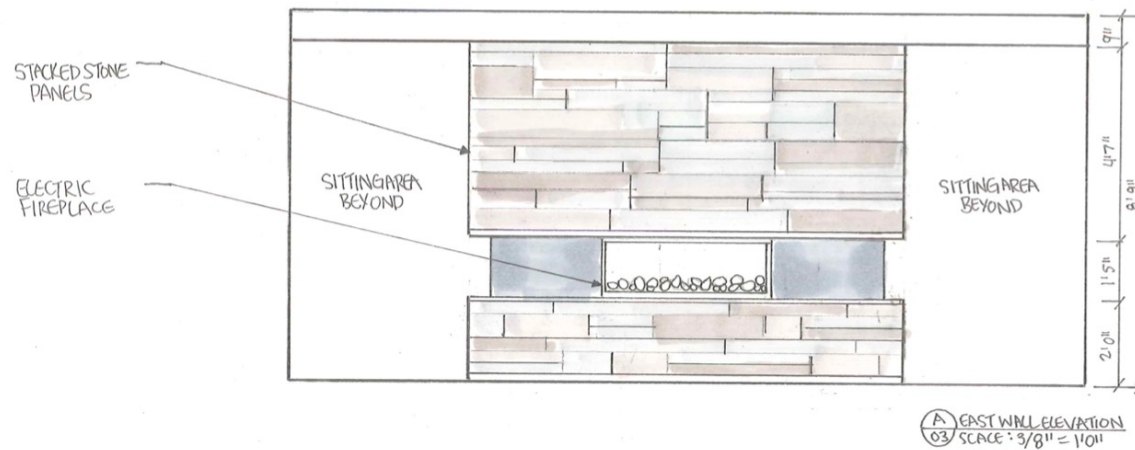

MARY
BURT
DESIGNS

PROJECT NAME:
GAME ROOM

PROJECT ADDRESS:
320 THAMES ST.

CLIENT:
THE NEW SCHOOL
BASIC DRAFTING

DRAWN BY:
MARY BURT


DRAWING TITLE:
ELEVATION A3B
SCALE: 3/8"=1'0"

DATE:
04-03-2022

SHEET NUMBER:
A-3


DRAWING SET - FINAL - A4

IMAGES DISPLAYED WERE STANDALONE HAND DRAWN SET/PAGES - THIS PDF ONLY ACTS AS MEANS TO DISPLAY WORK IN A VIRTUAL MODE
PAGES WERE SCANNED & ARE SUBJECT TO MINOR ORIENTATION & SCALE CHANGES

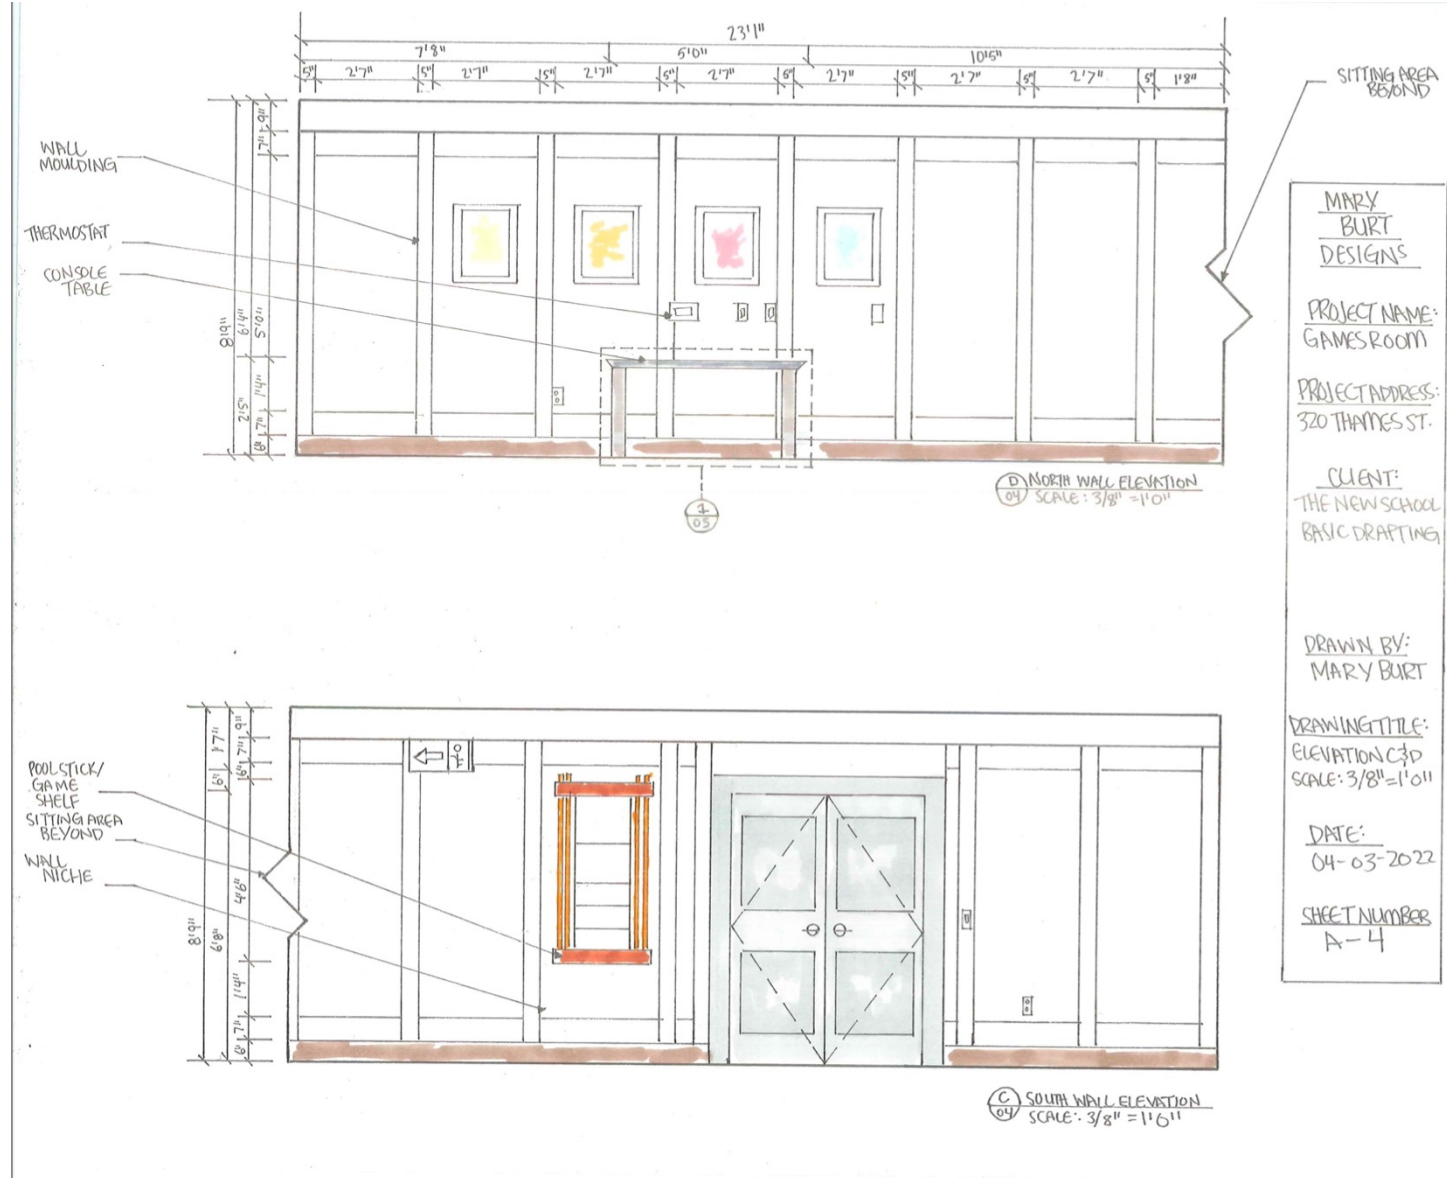


DRAWING SET - FINAL - A5


IMAGES DISPLAYED WERE STANDALONE HAND DRAWN SET/PAGES - THIS PDF ONLY ACTS AS MEANS TO DISPLAY WORK IN A VIRTUAL MODE
PAGES WERE SCANNED & ARE SUBJECT TO MINOR ORIENTATION & SCALE CHANGES

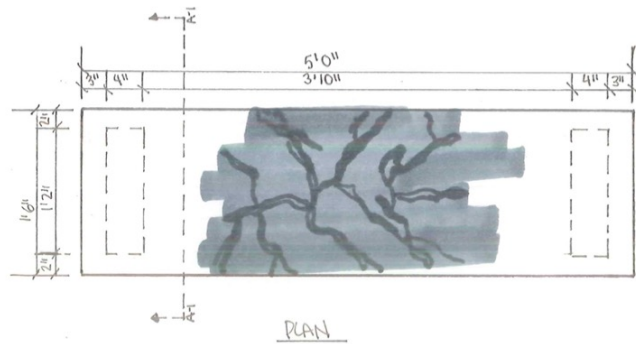

PLAN

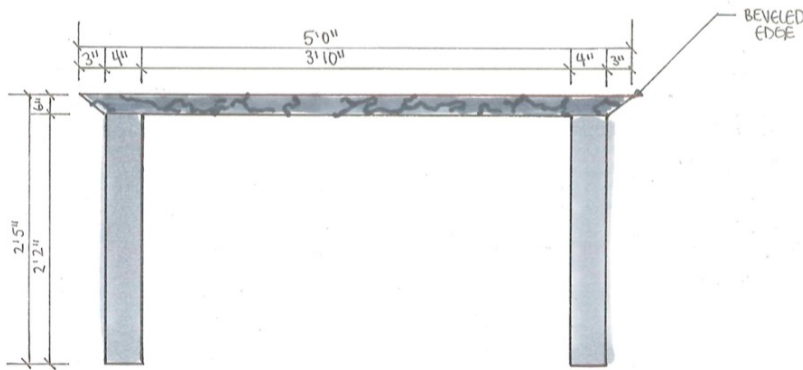

ELEVATION

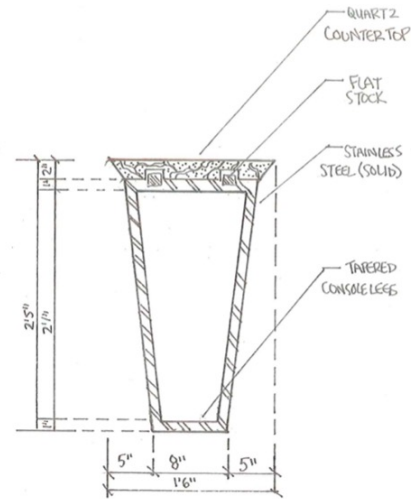

1
05 CONSOLE SECTION A-1
SCALE: 1" = 1/4"

MARY
BURT
DESIGNS

PROJECT NAME:
GAMES ROOM

PROJECT ADDRESS:
320 THAMES ST.

CLIENT:
THE NEWSCHOOL
BASIC DRAFTING

DRAWN BY:
MARY BURT

DRAWING TITLE:
CONSOLE DETAIL.
SCALE: 1" = 1' 0"

DATE:
04-03-2022

SHEET NUMBER:
A-5